


Figure 2

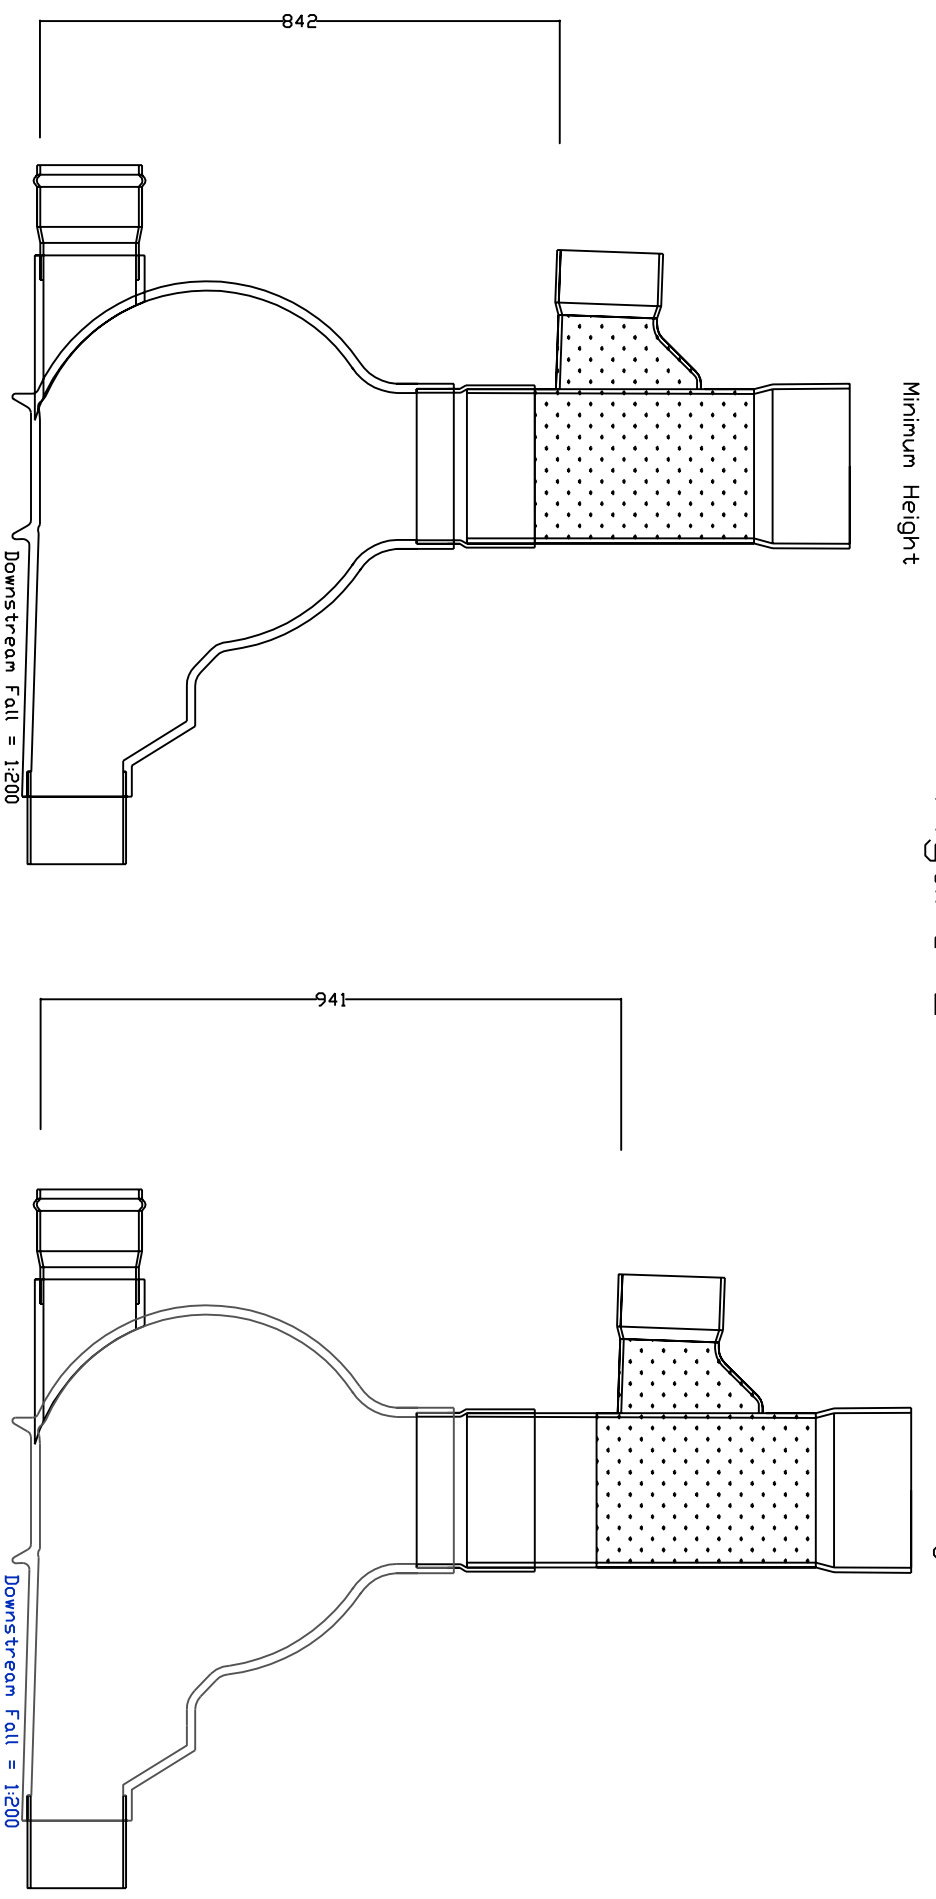

This style of Drop Junction can be attached at the manufacturing stage or on site using standard PVC Cement.

Title	Part No.	Date
Type 2 Drop Junction Heights for Poe-pit		02 Aug 03
Material	Drawn By	Scale
Polyethylene & PVC	L.Macrae	Not to scale